




EMBARCADERO / 5TH AVENUE

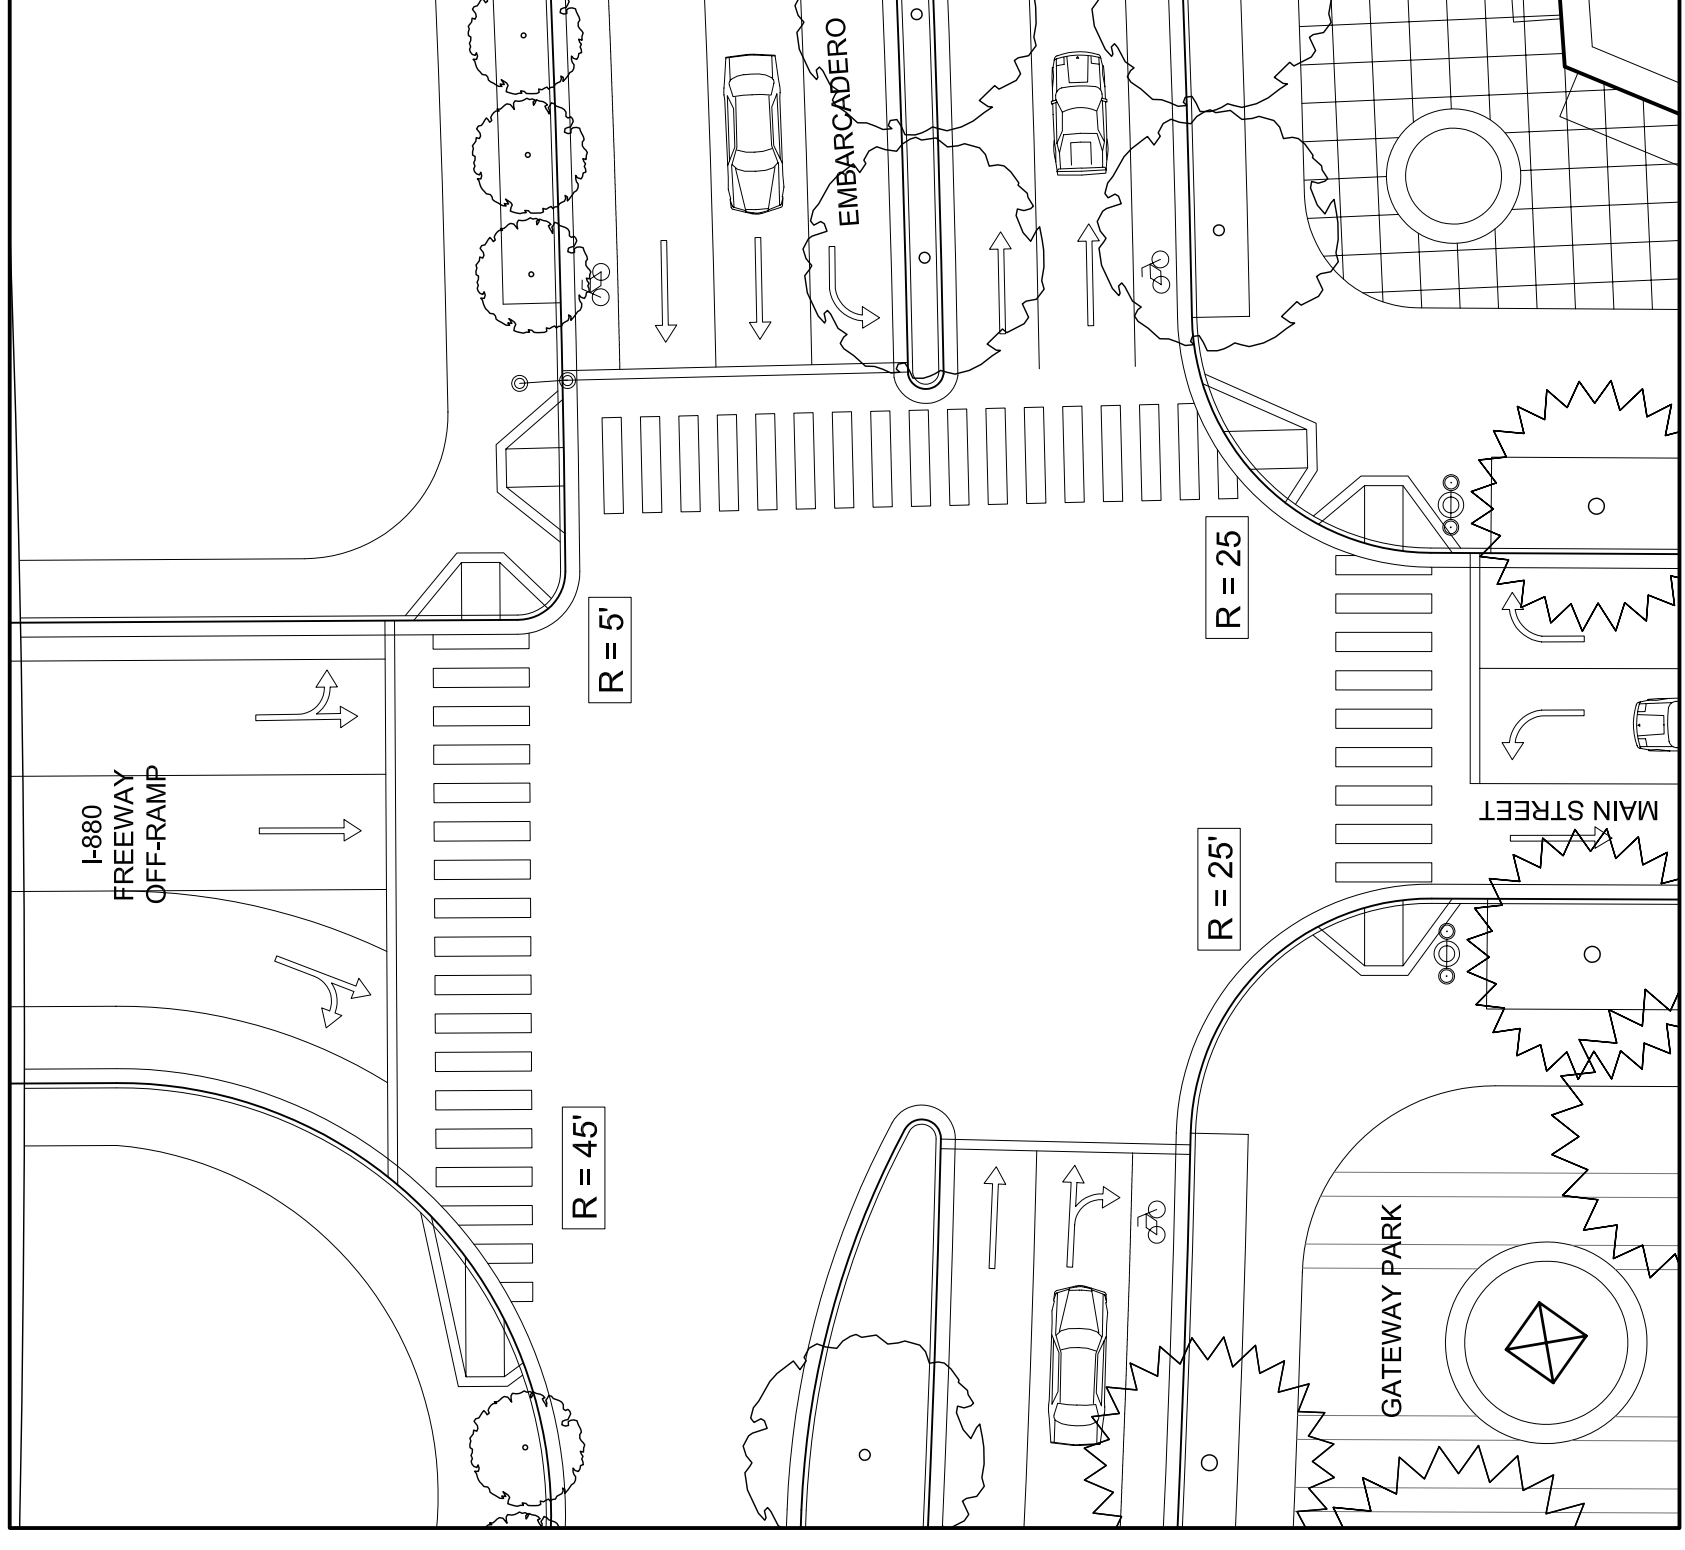


EMBARCADERO / MAIN STREET

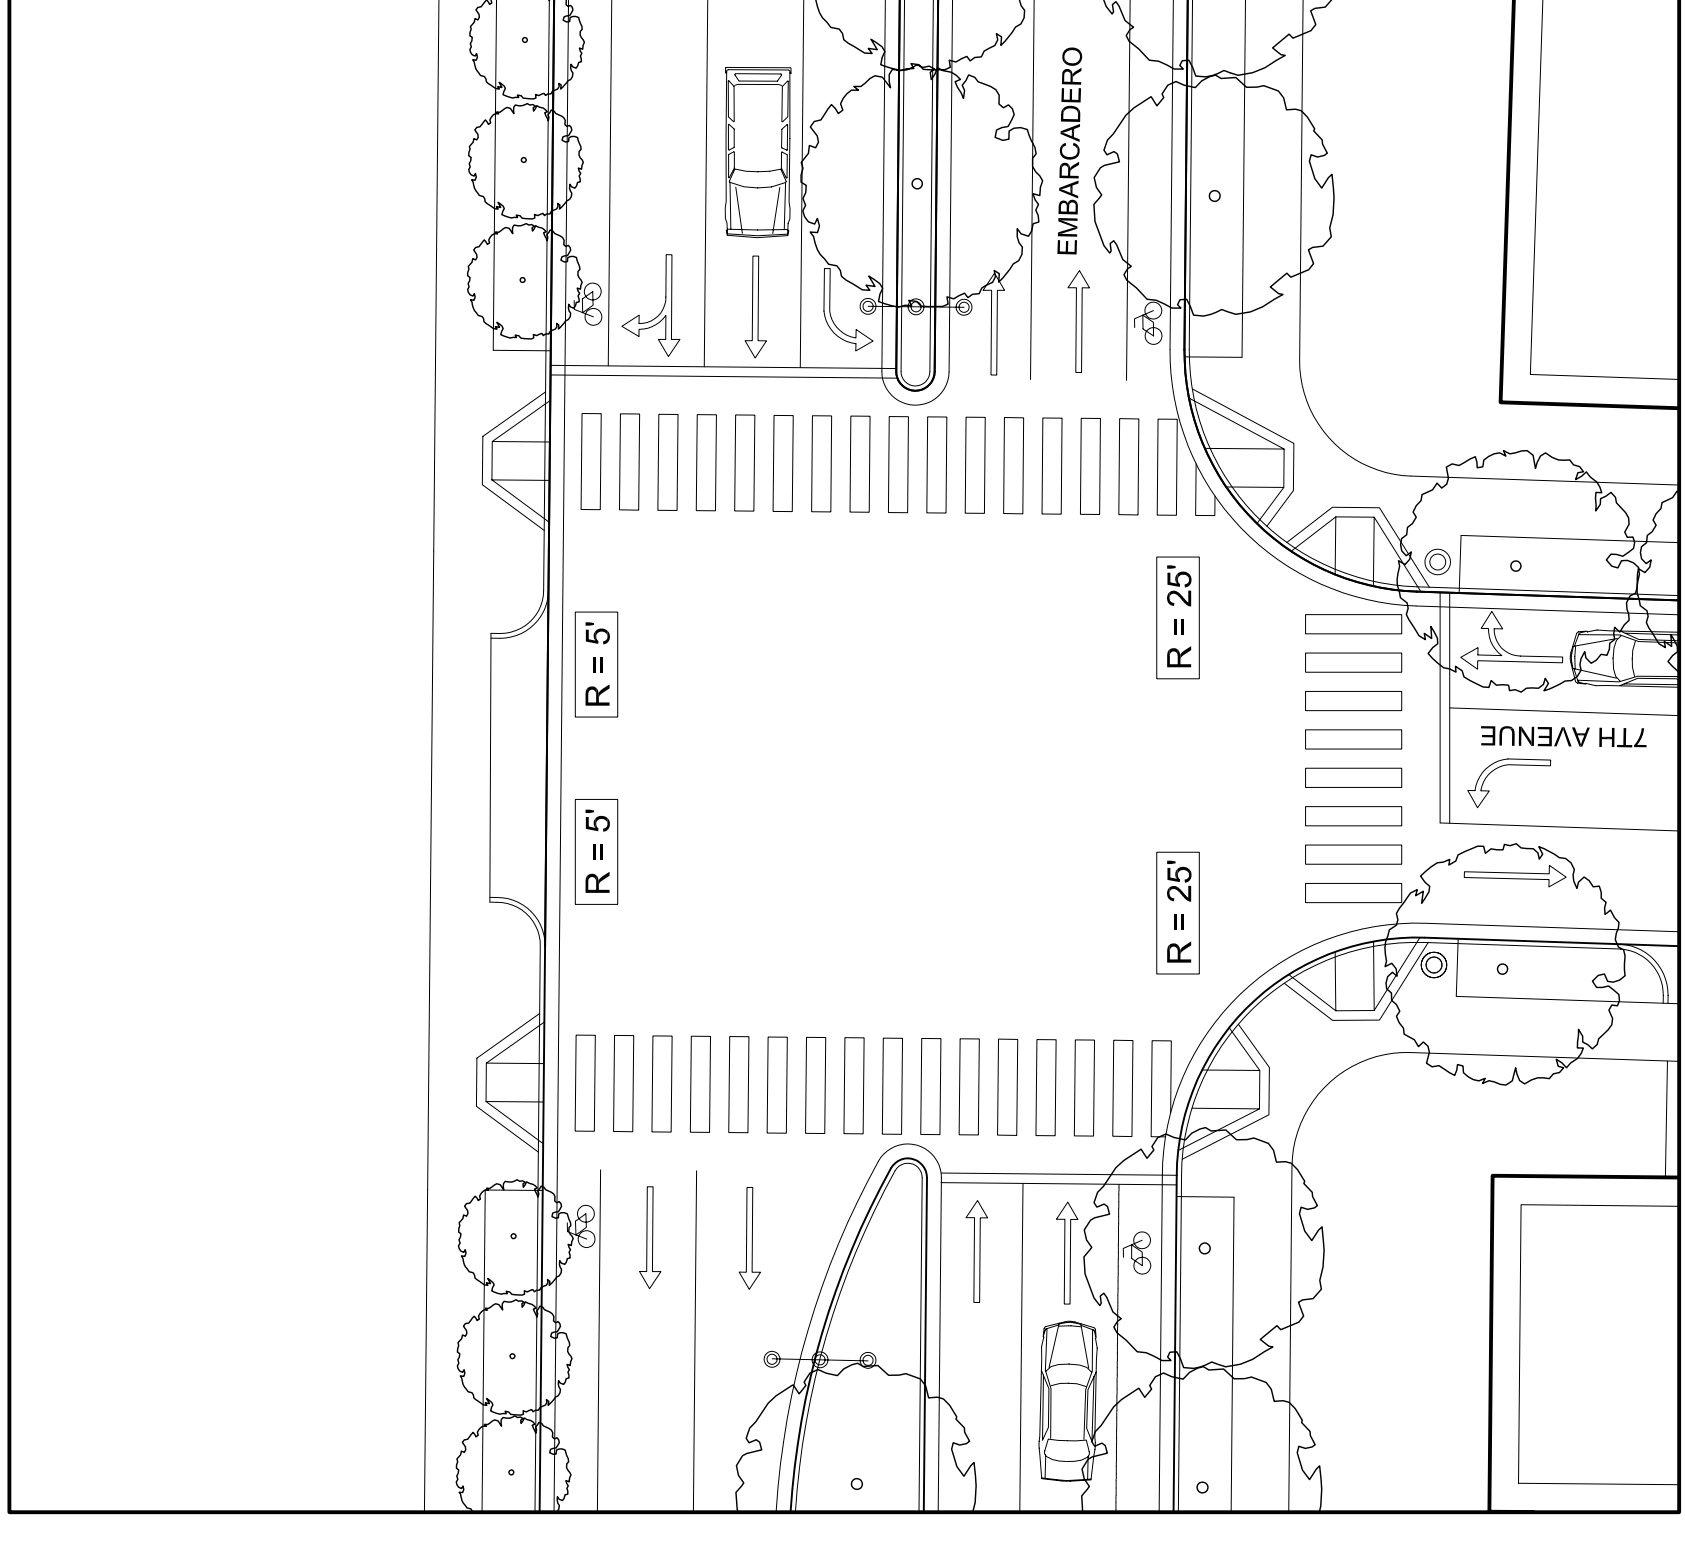


EMBARCADERO / 7TH AVENUE

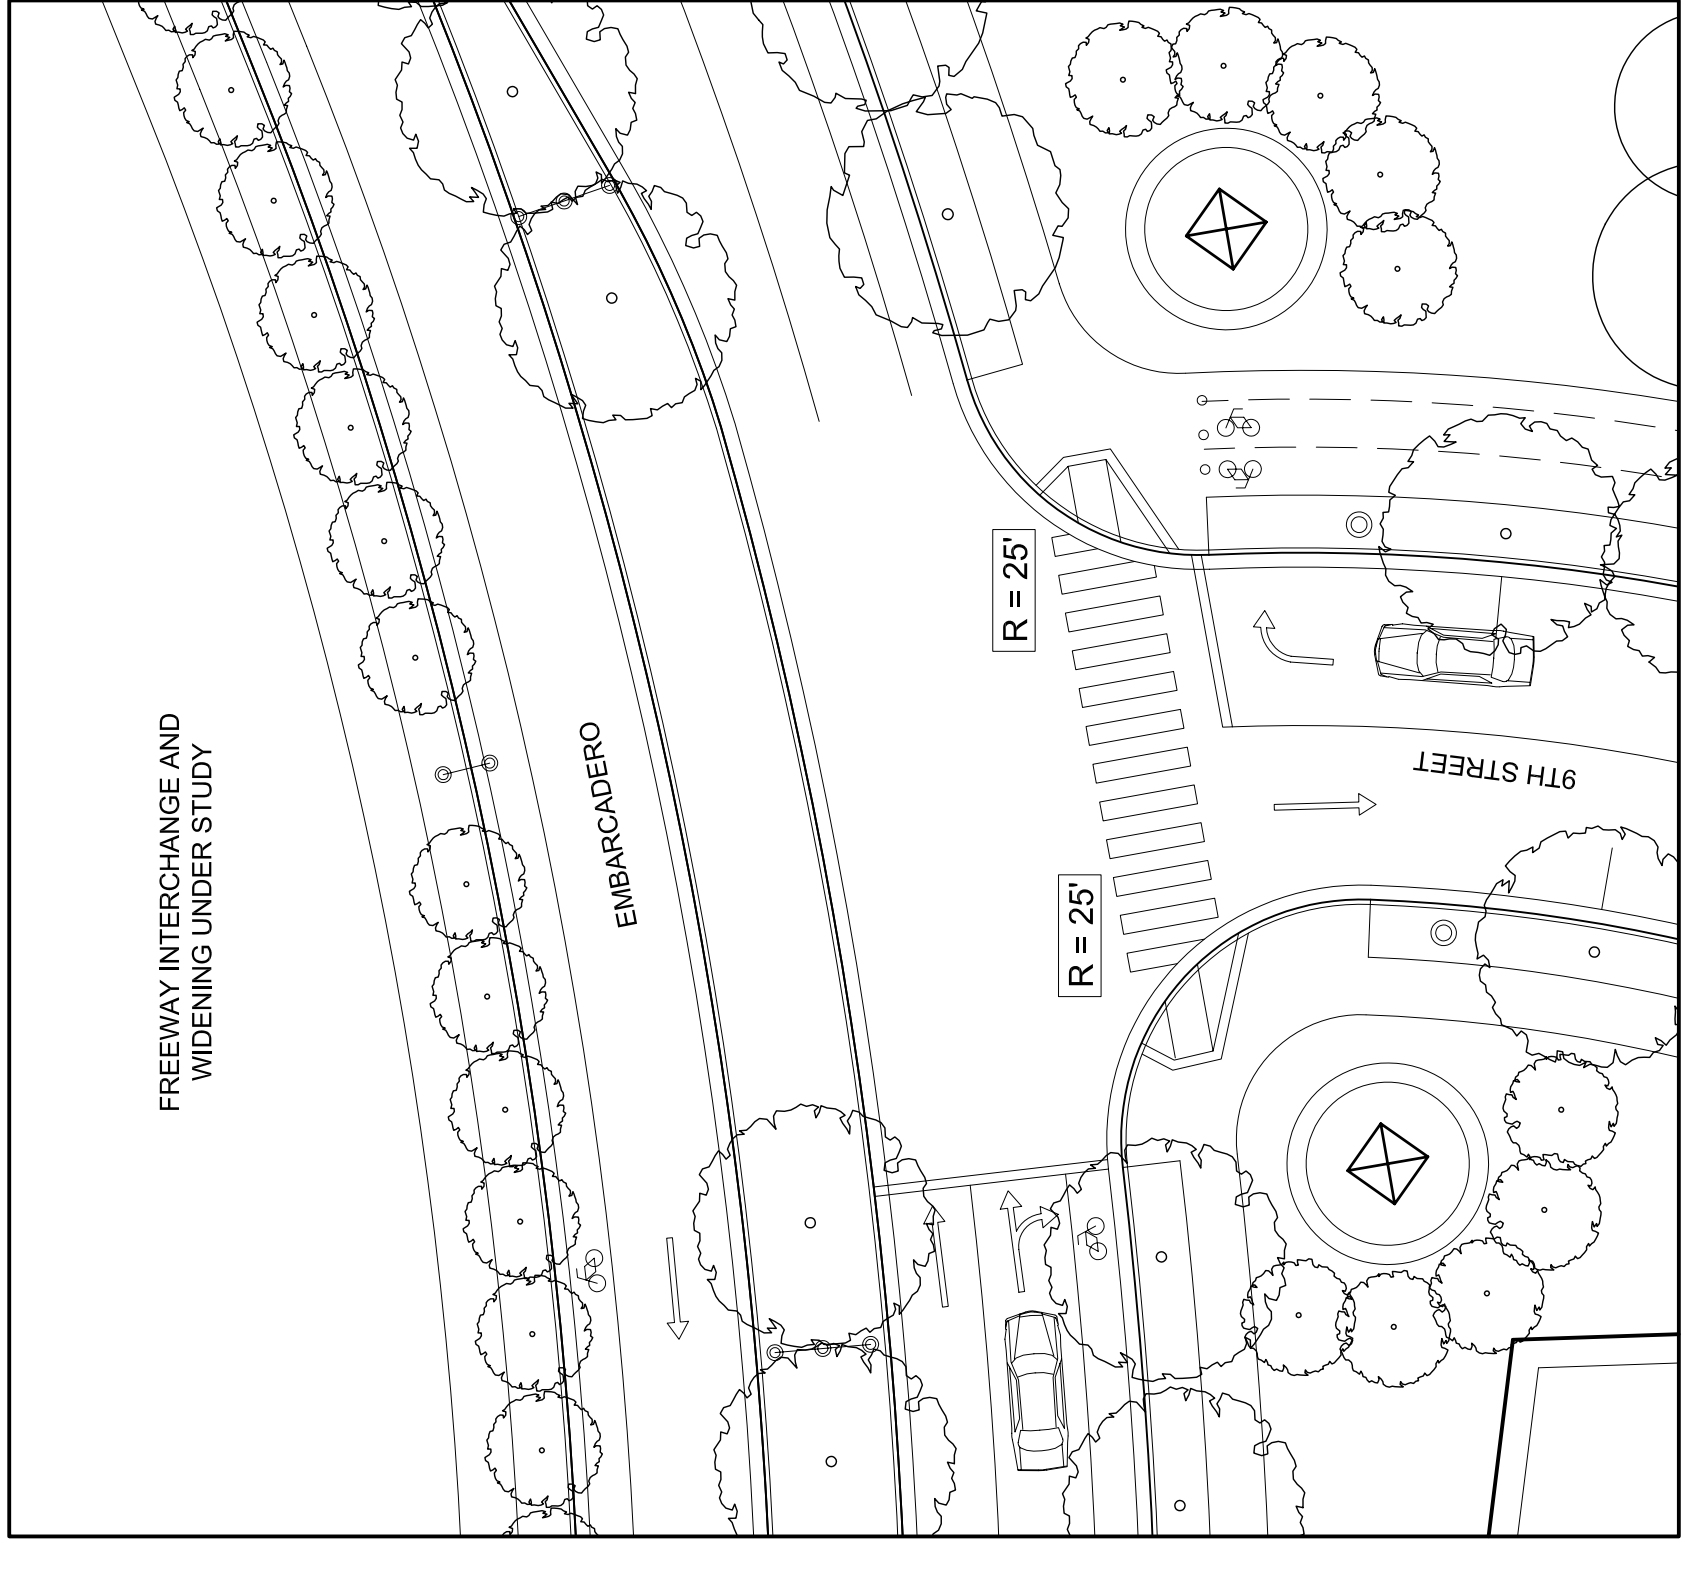


EMBARCADERO / 9TH AVENUE

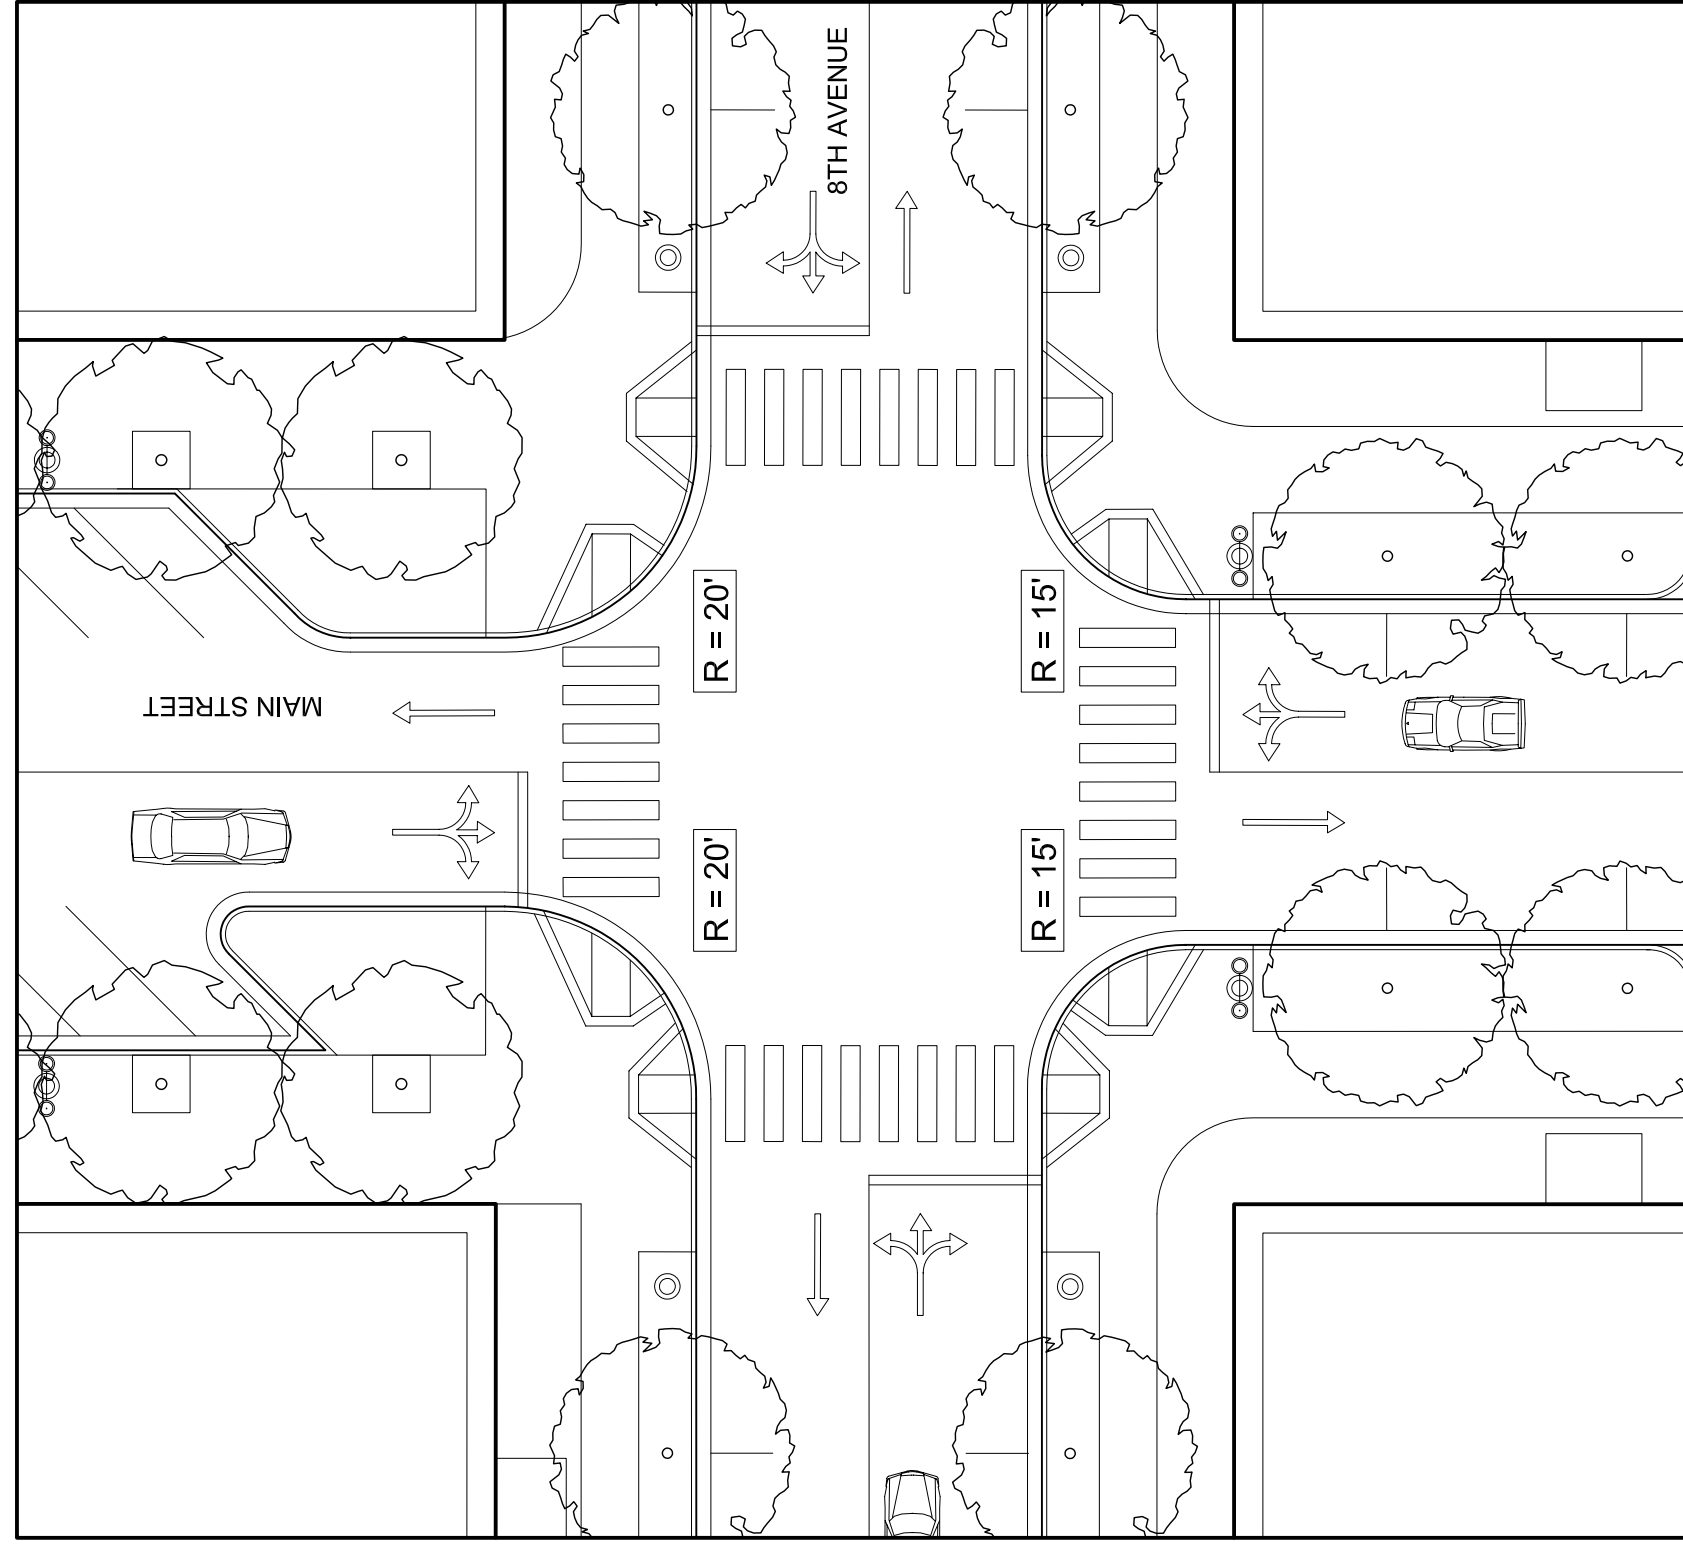


MAIN STREET / 8TH AVENUE

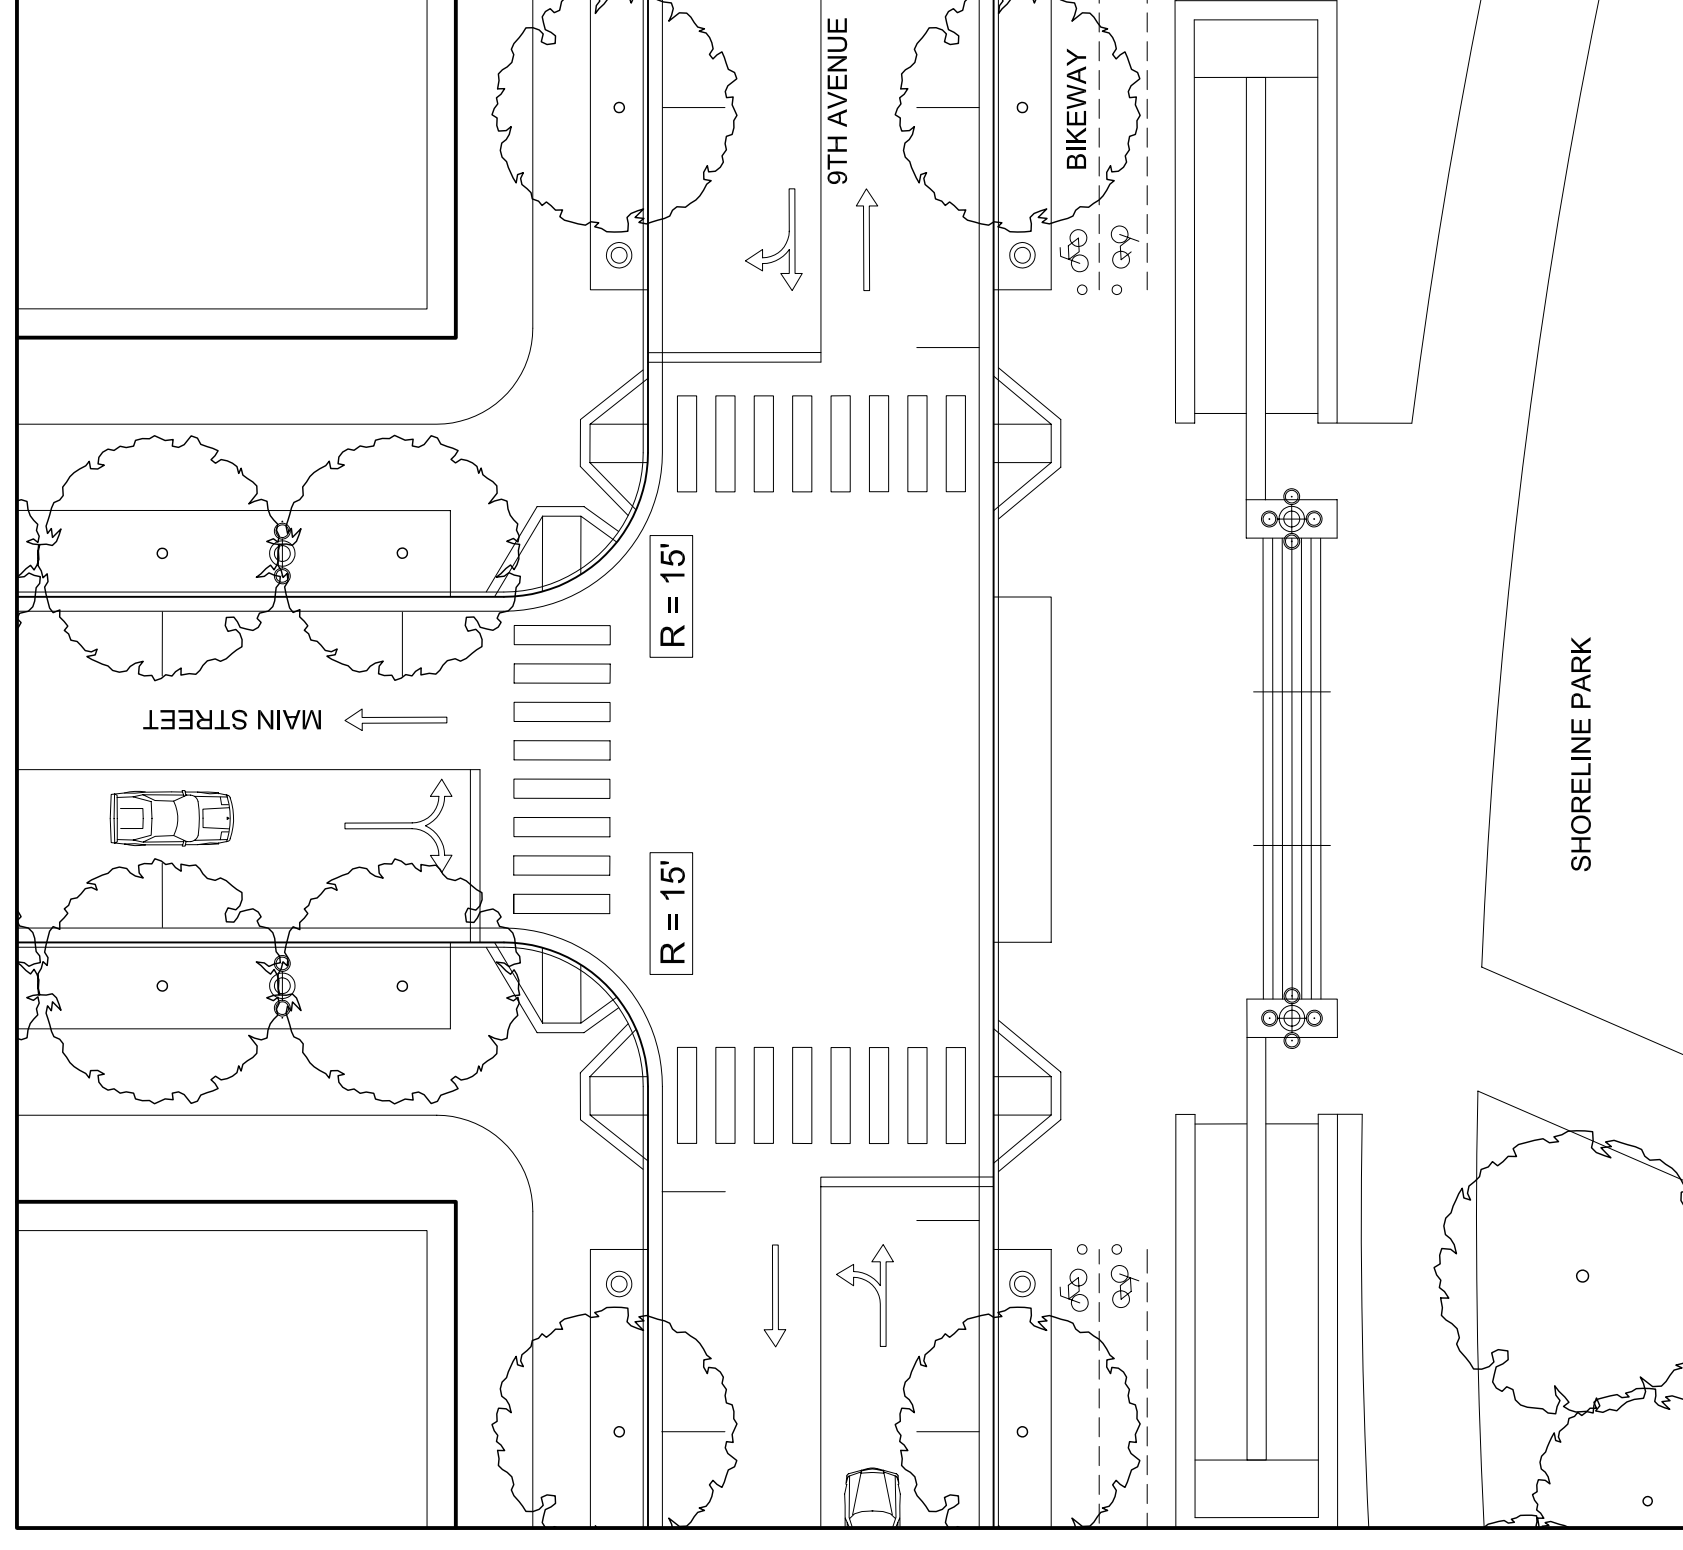


MAIN STREET / 9TH AVENUE

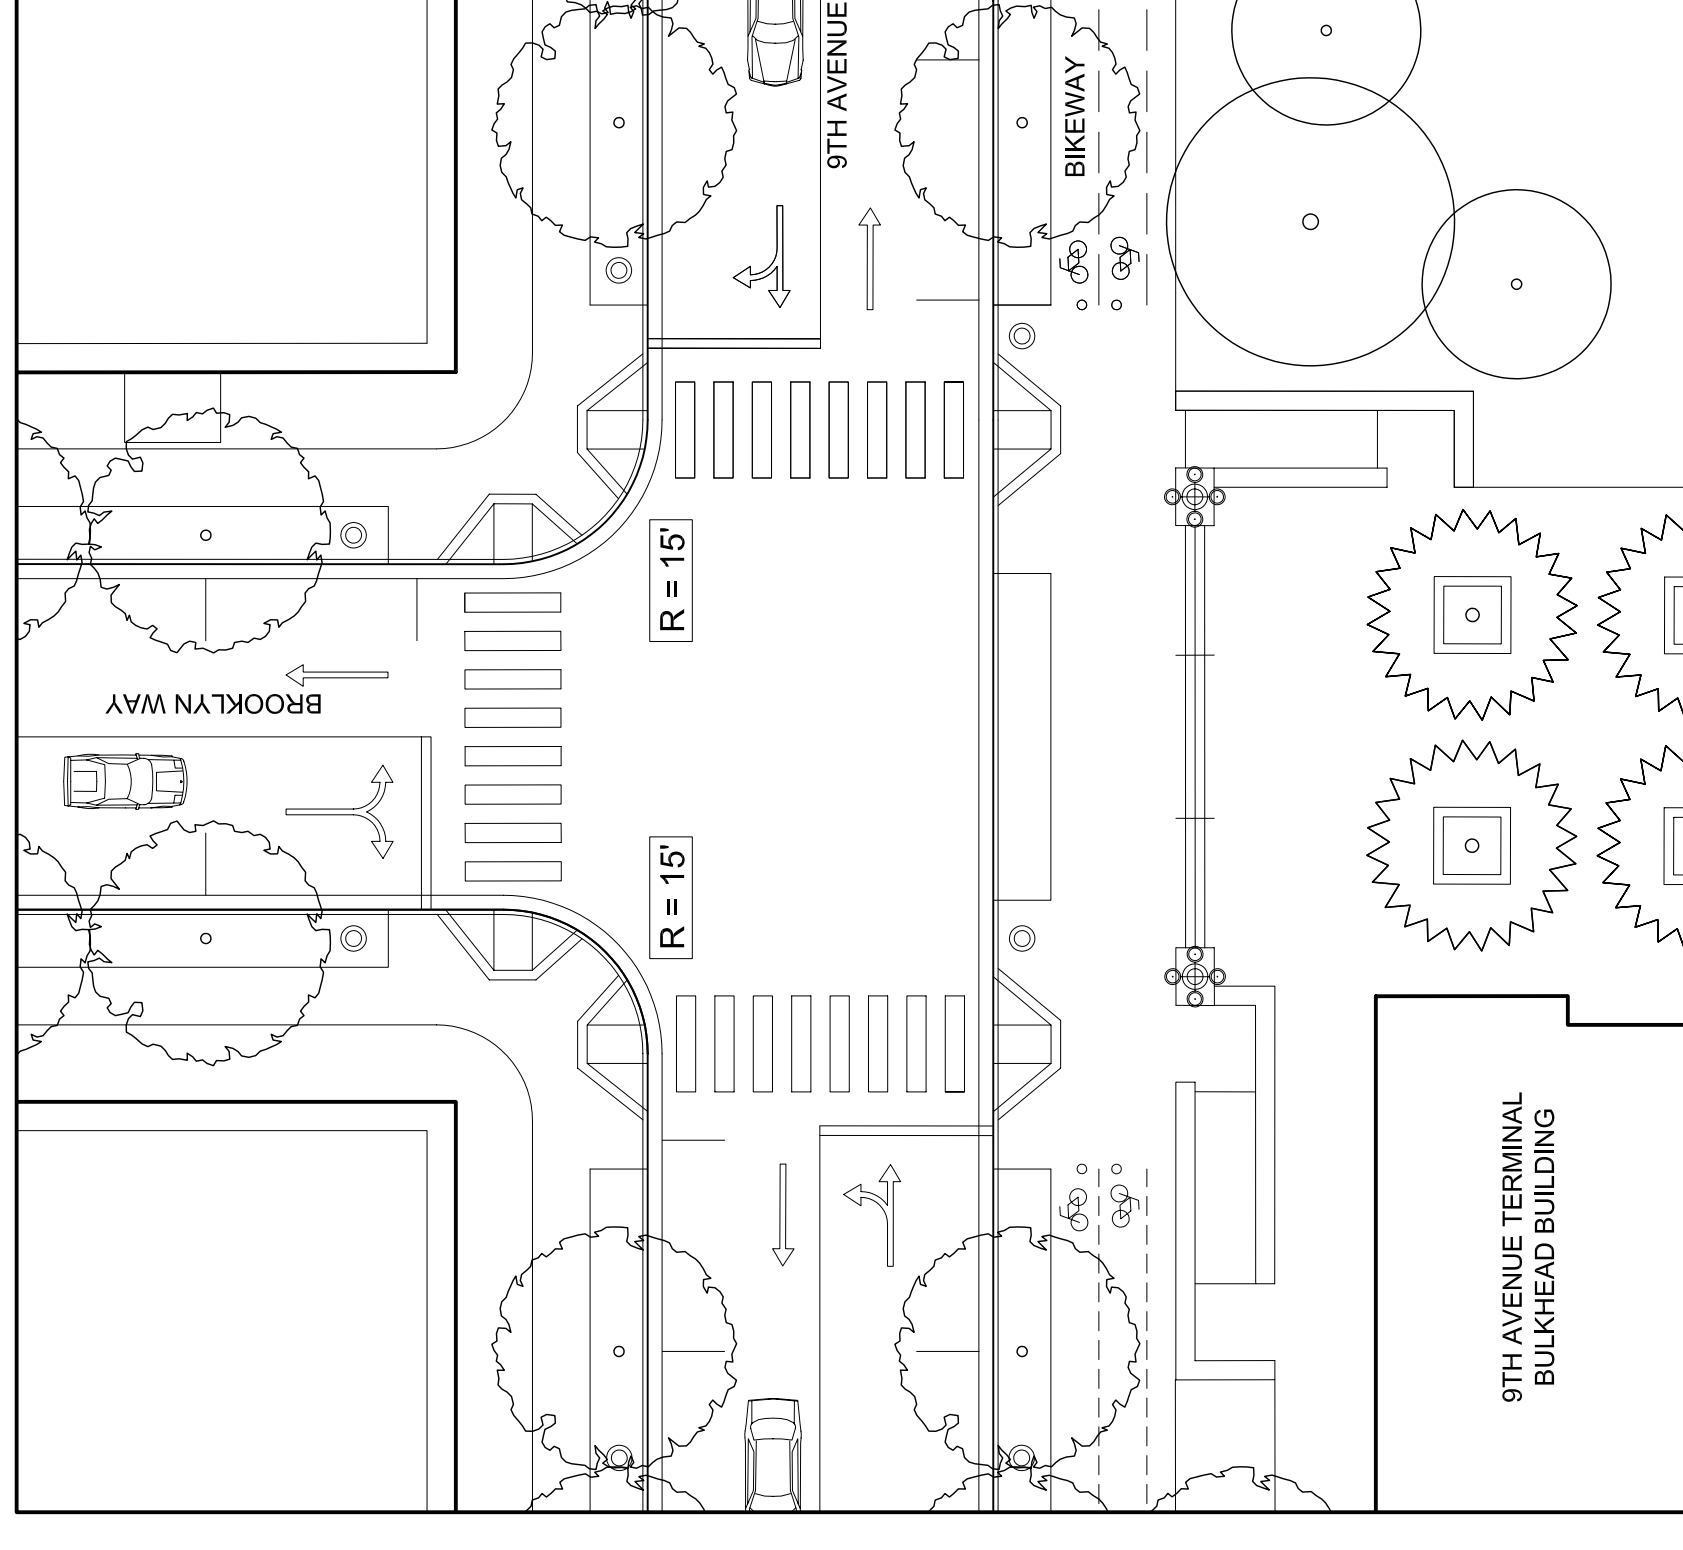

BROOKLYN WAY / 9TH AVENUE

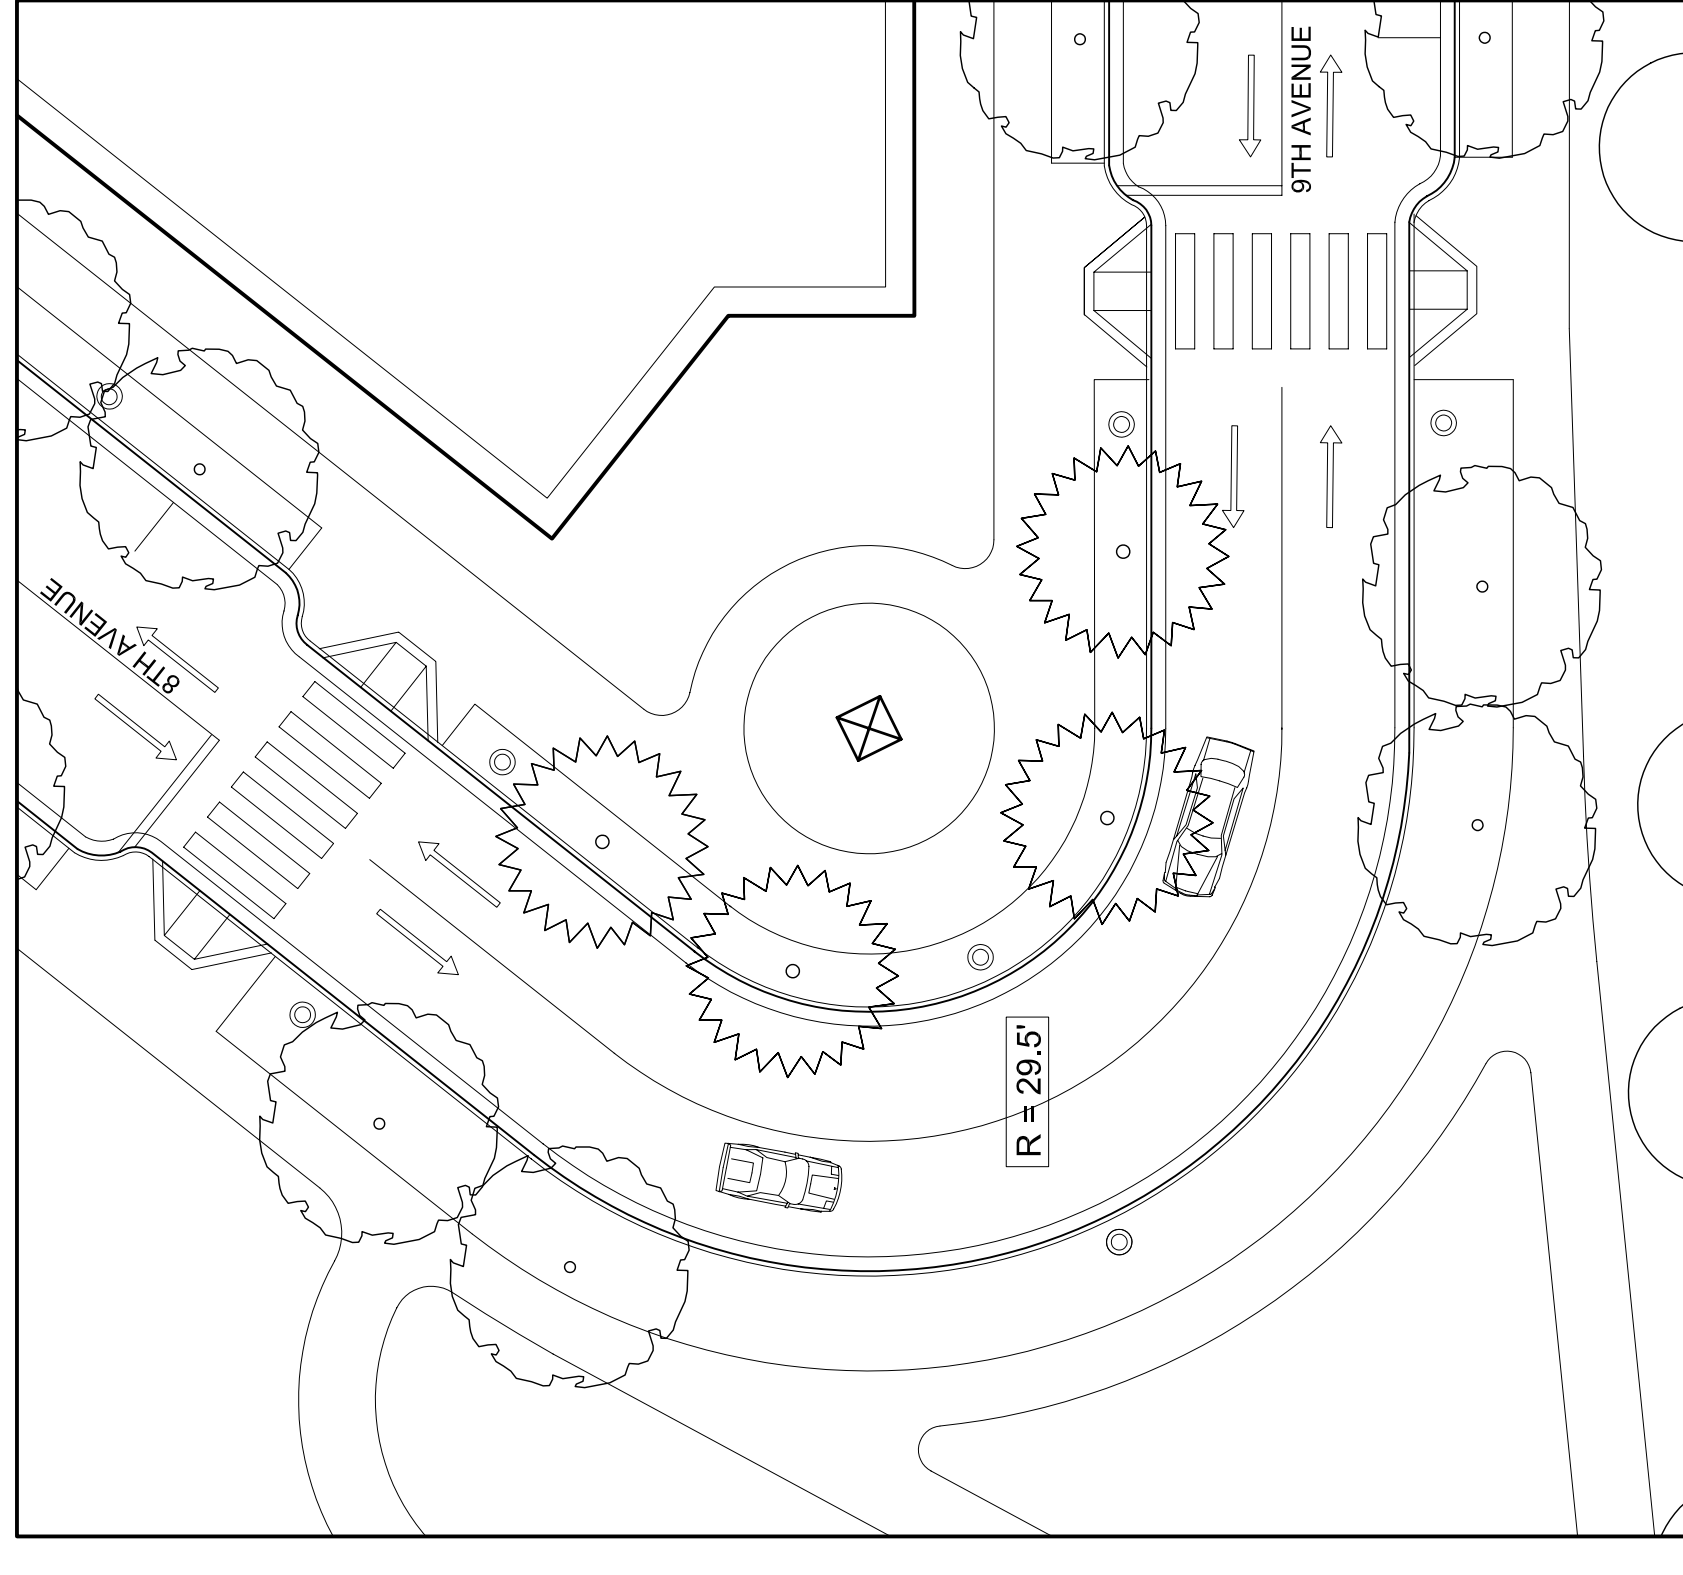

8TH AVENUE / 9TH AVENUE

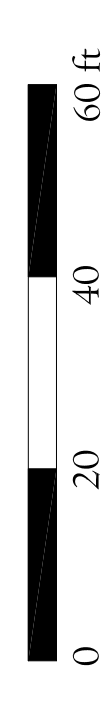

STREET INTERSECTIONS

SHEET NO.
4.4

Brooklyn Basin - Oak to 9th Development Plan

Prepared for Oakland Harbor Partners by ROMA Design Group in association with MVE Architects, Moffatt & Nichol and BKF Engineers
DECEMBER 2005