


PEDESTRIAN WAYS BETWEEN PARCELS B, C, D & E

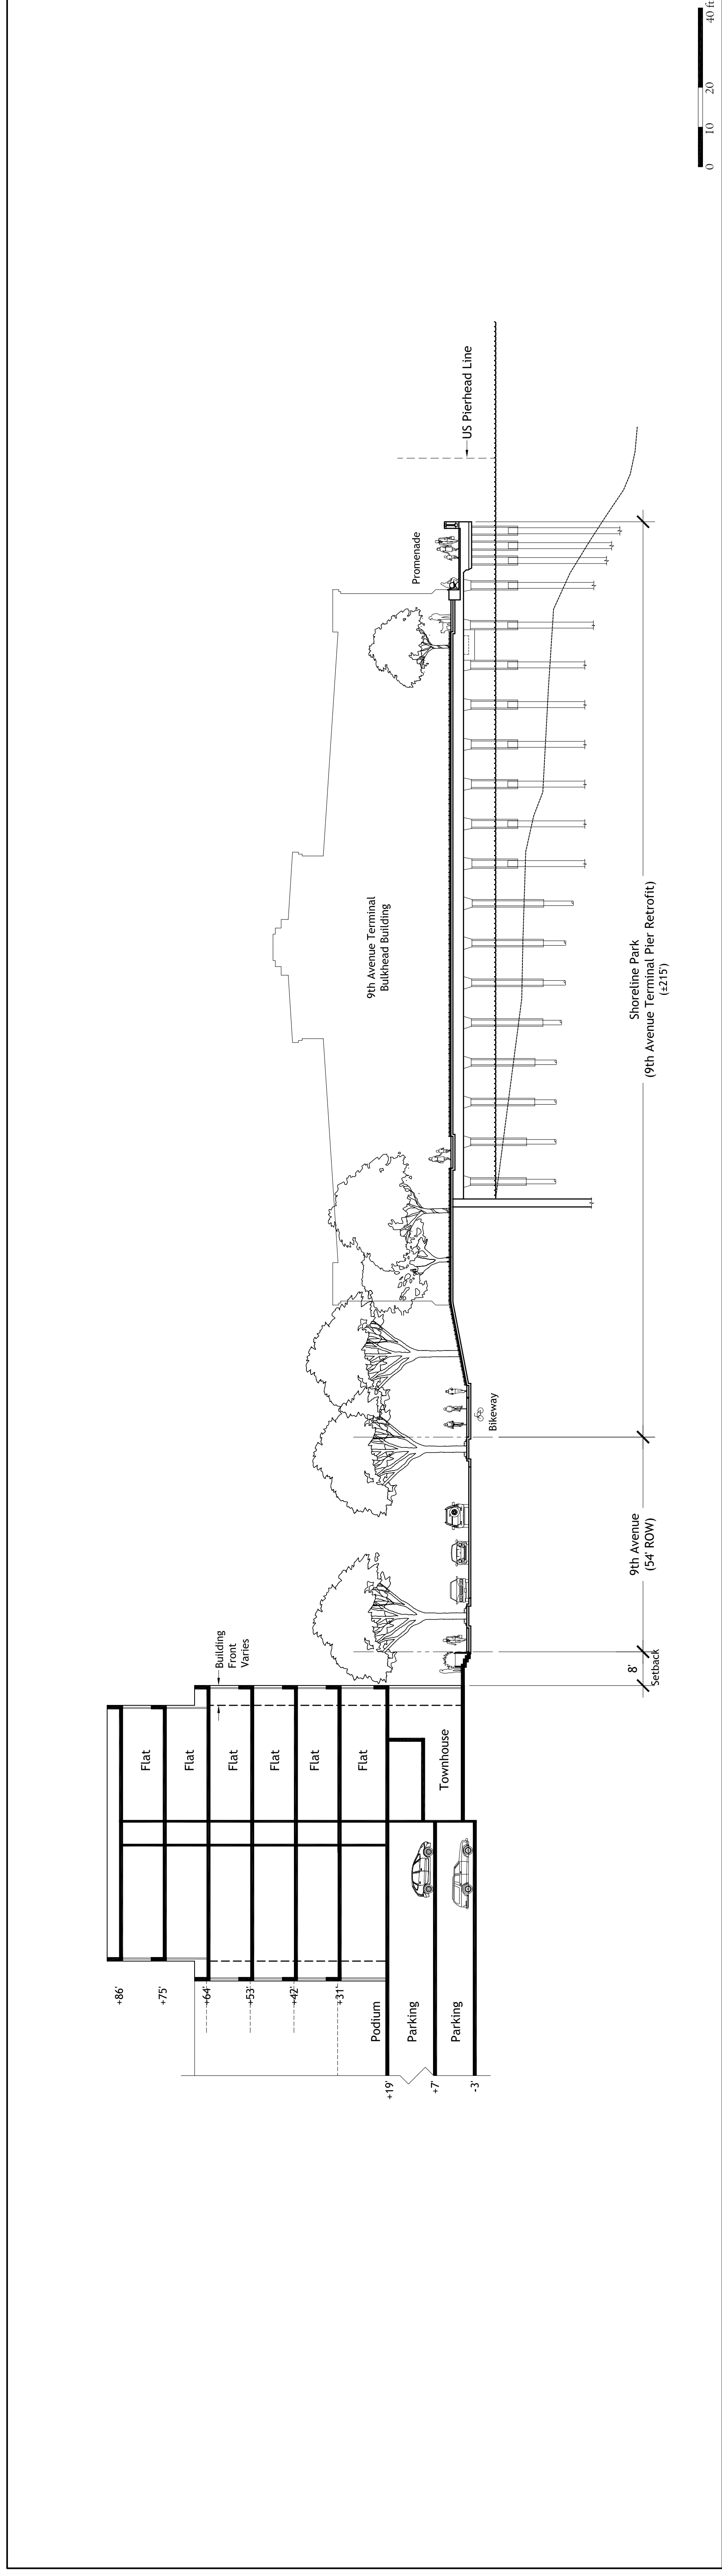

9th AVENUE AT PARCELS C, D, E & PIER RETROFIT

ILLUSTRATIVE BUILDING SECTIONS

Brooklyn Basin - Oak to 9th Development Plan

Prepared for Oakland Harbor Partners by ROMA Design Group in association with MVE Architects, Moffatt & Nichol and BKF Engineers

DECEMBER 2005